



DRAFT 30%

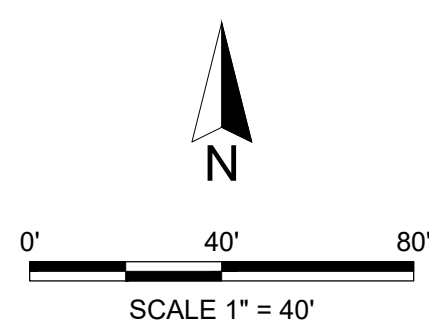


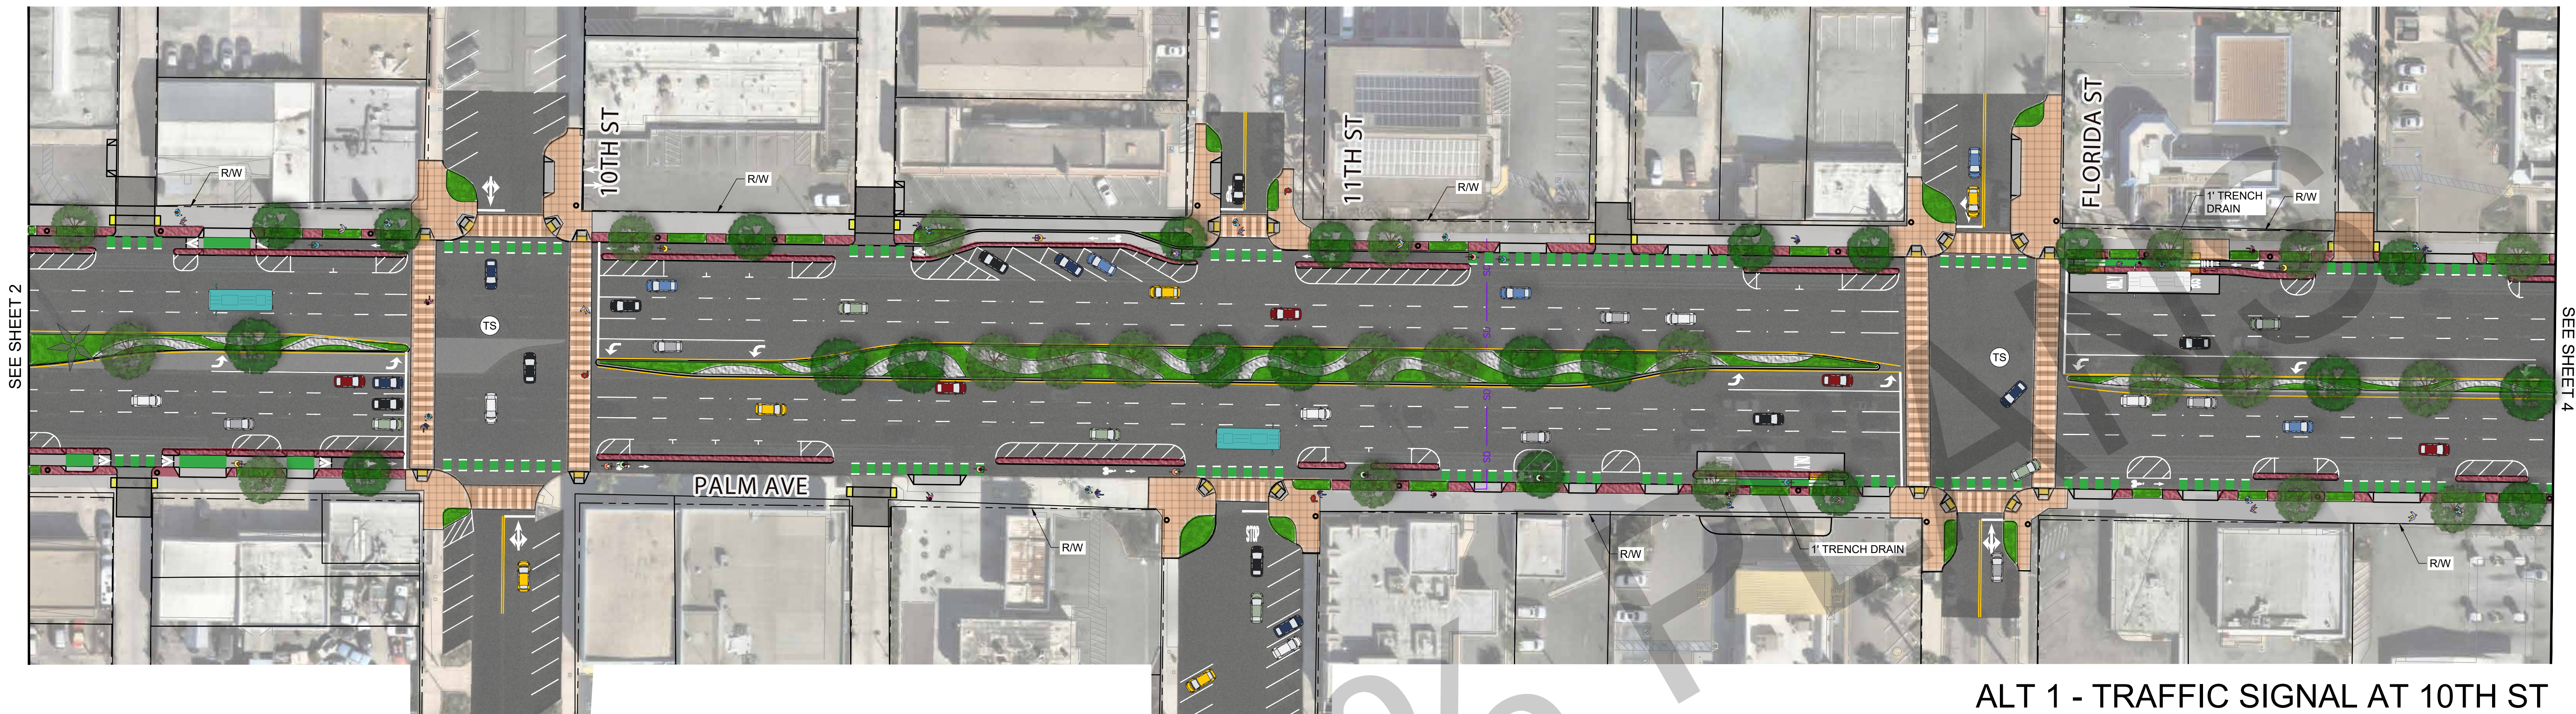

ALT 1 - TRAFFIC SIGNAL AT 10TH ST



ALT 2 - PEDESTRIAN HYBRID BEACON AT 10TH ST

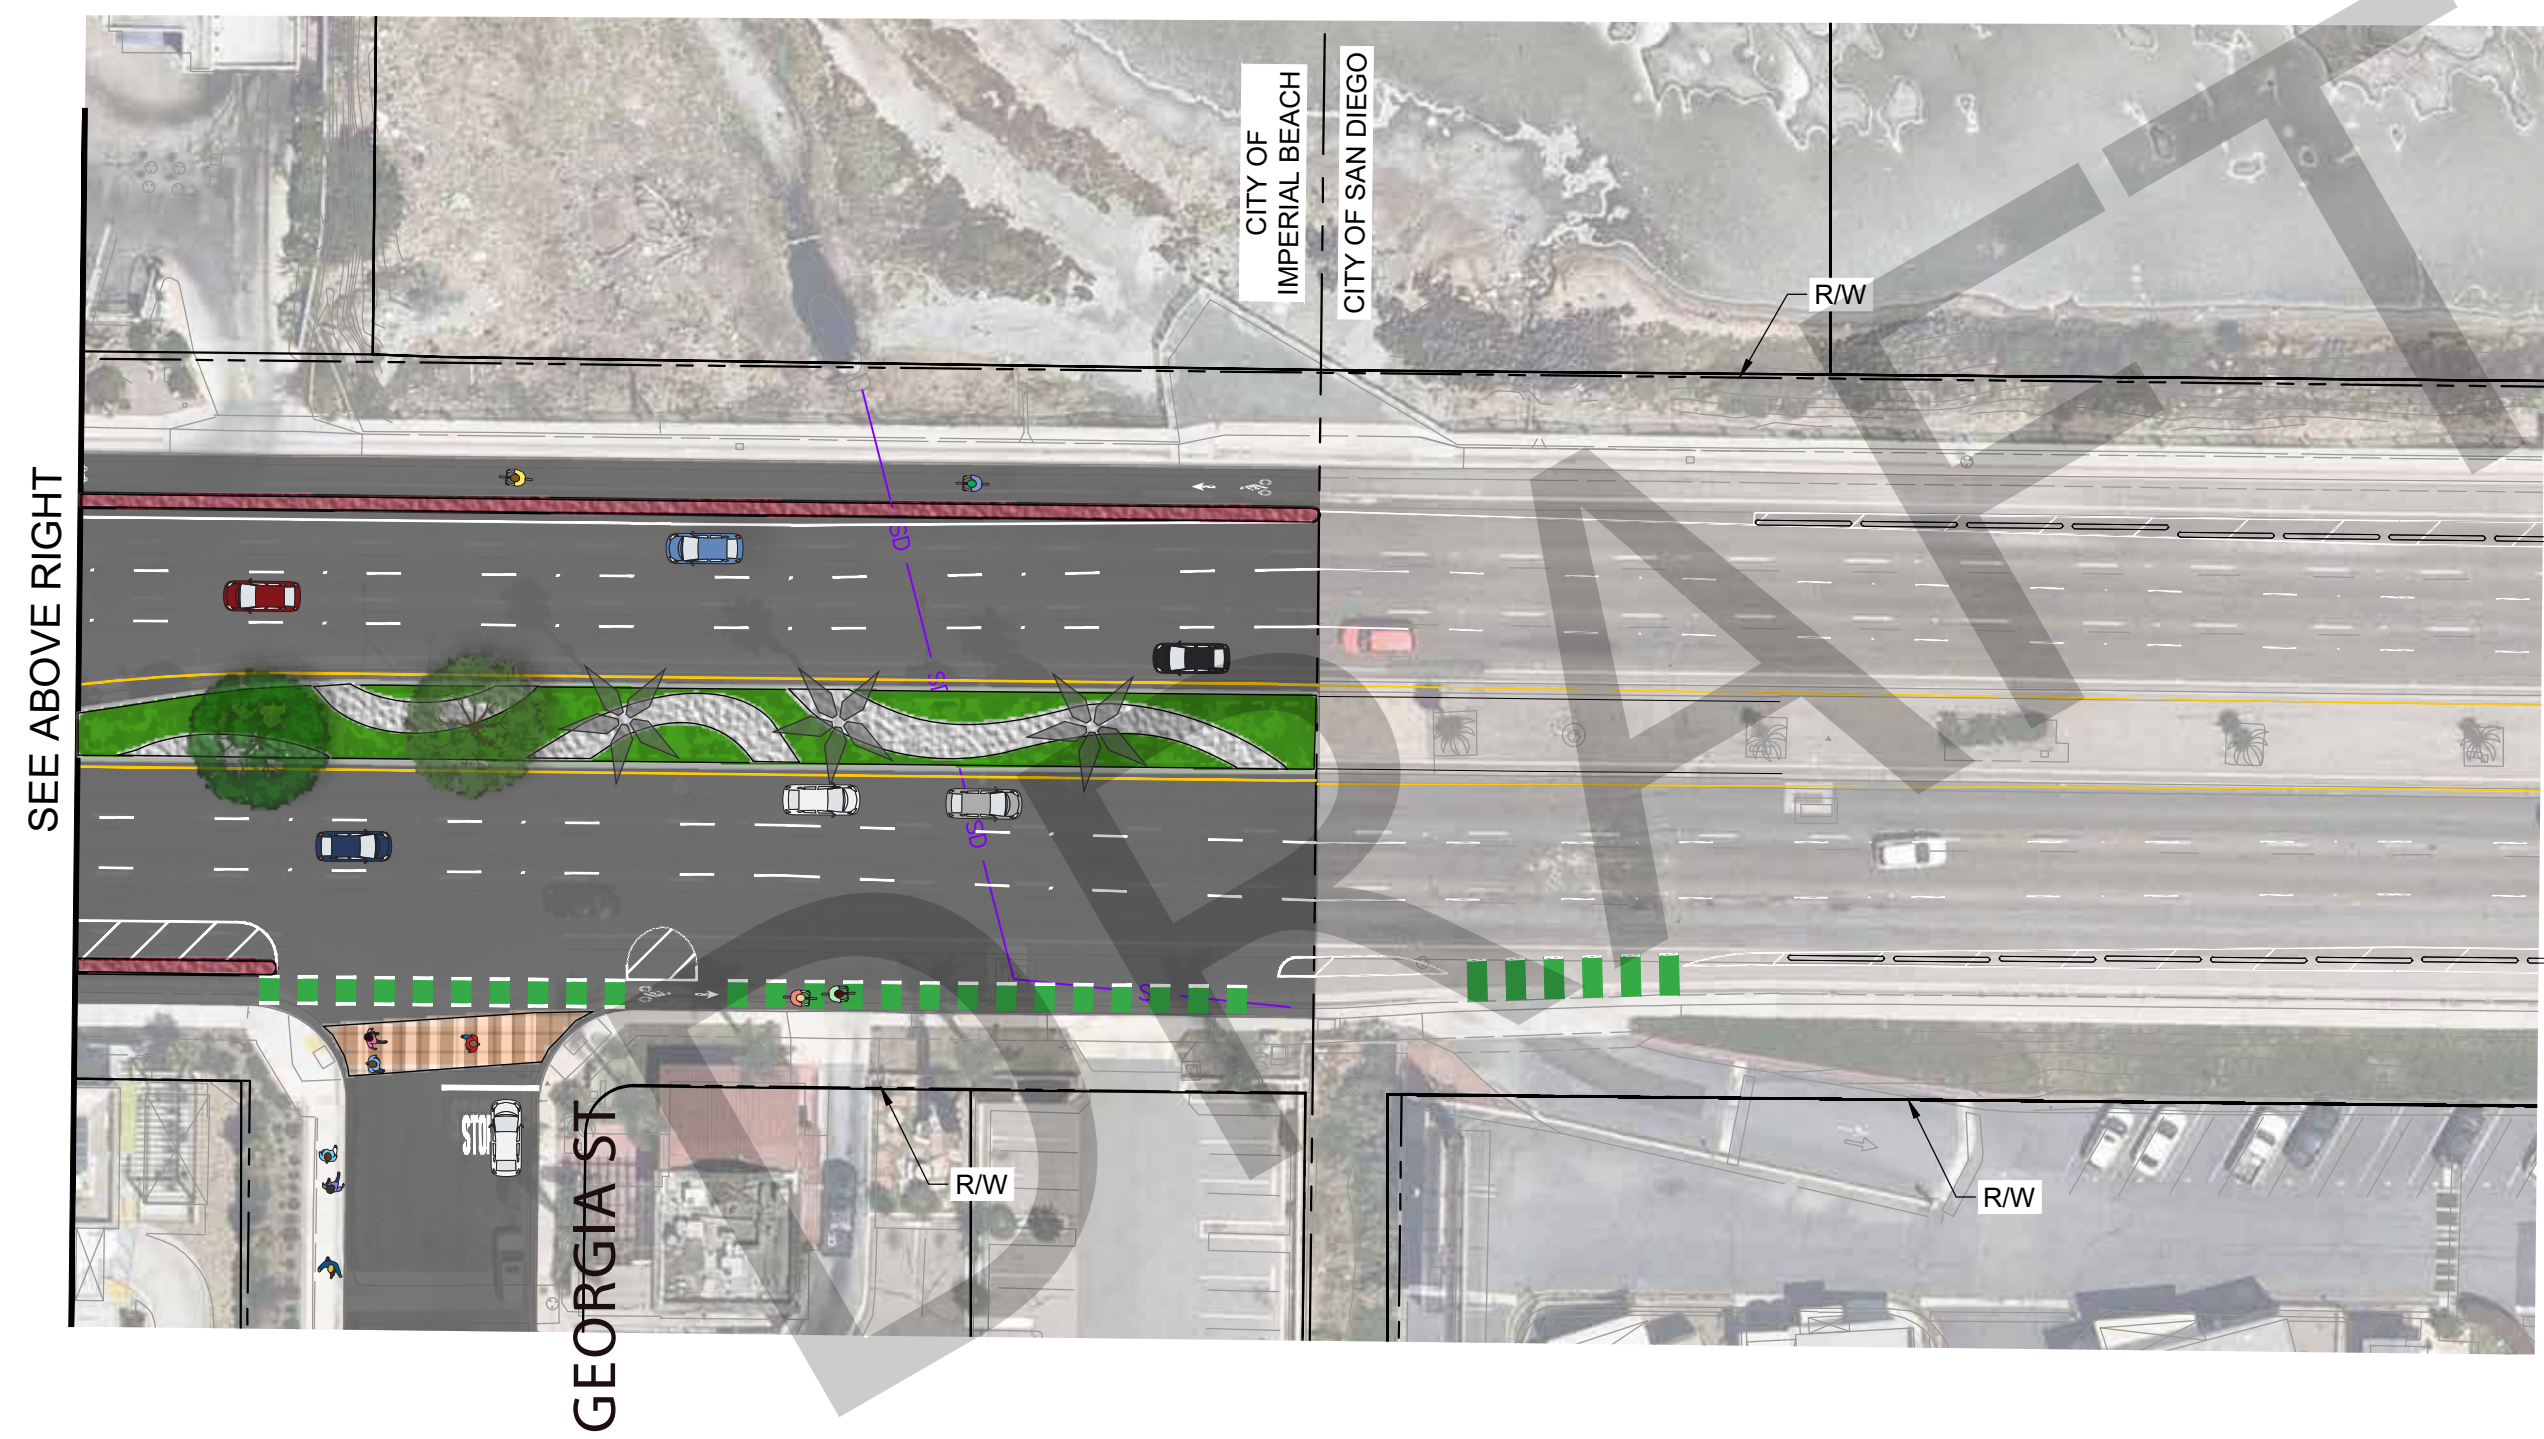

30%

